


Smoke and Dye Testing Summary

High Level Sewershed

Run Summary

Test ID	Test Type	Date Inspected	Company / Super.	Blower MH	Ground Condition	Notification Made?	Total Length
S1028-283	Smoke	9/9/2009	ADS/TM	S11KK1028MH	Dry	Yes	825.84

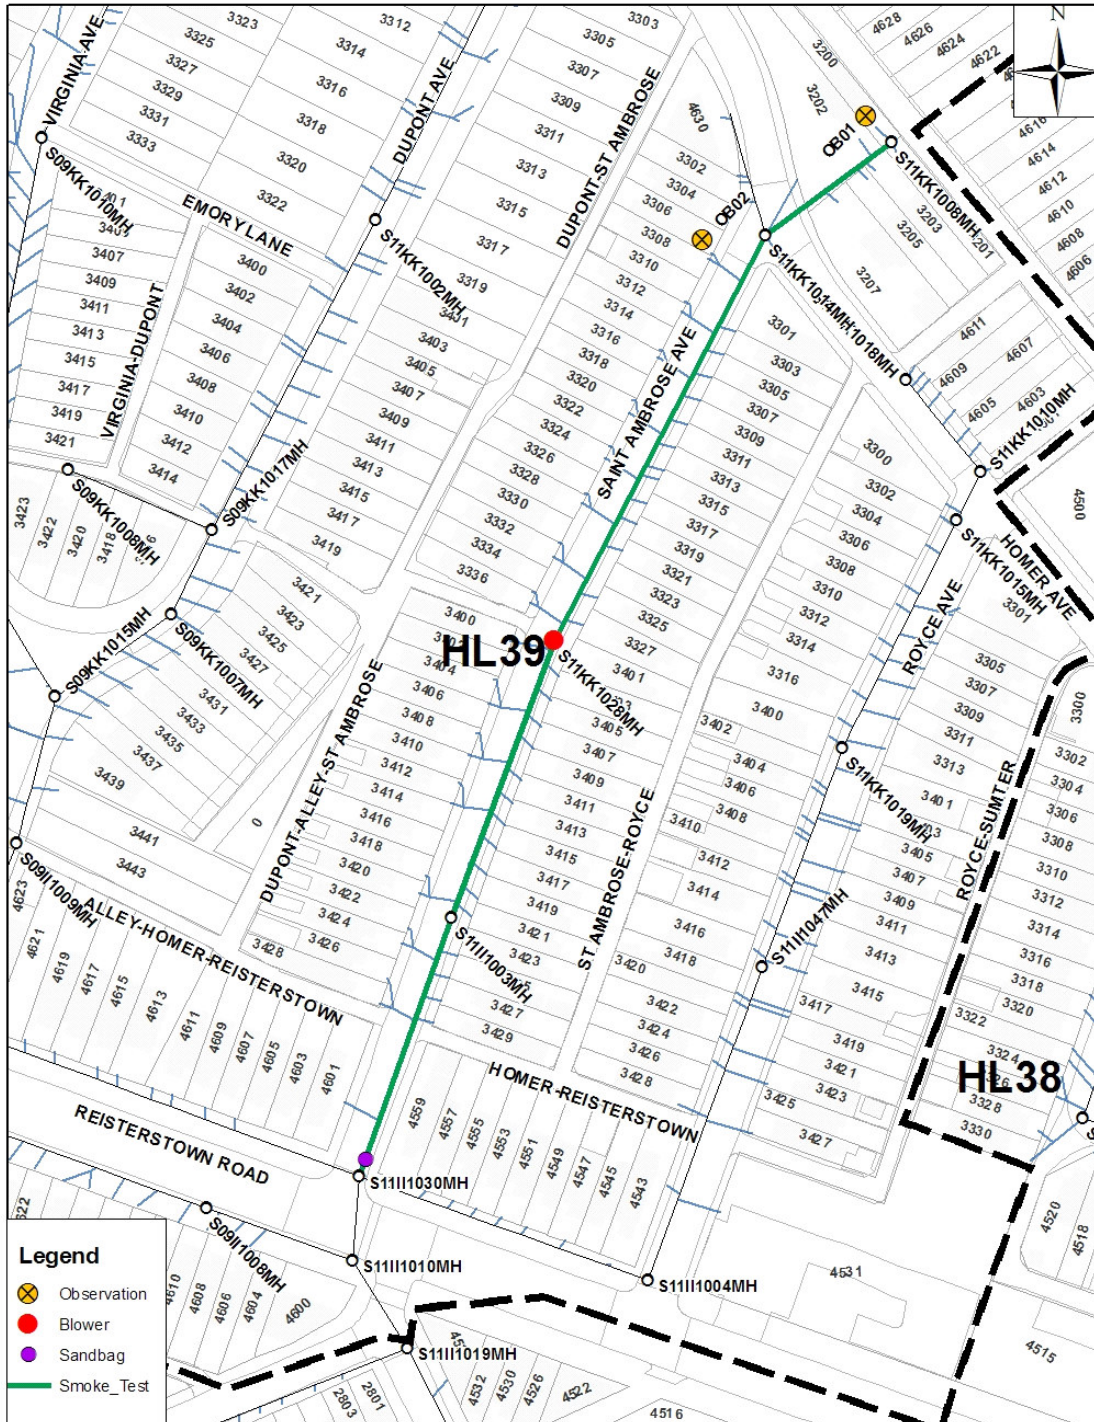

Smoke and Dye Testing Summary

High Level Sewershed

Run Summary

Test ID	Test Type	Date Inspected	Company / Super.	Blower MH	Ground Condition	Notification Made?	Total Length
S1028-283	Smoke	9/9/2009	ADS/TM	S11KK1028MH	Dry	Yes	825.84

Isolated Pipes

Pipe ID	Upstream MH	Downstream MH	Length (ft)	Diameter (In)
S11KK1008G1	S11KK1008MH	S11KK1014MH	109.19	8
S11KK1014G1	S11KK1014MH	S11KK1028MH	318.839	8
S11KK1028G1	S11KK1028MH	S11II1003MH	206.072	8
S11II1003G1	S11II1003MH	S11II1030MH	191.739	8

Observations & Photos

Obs_ID S1028-283-OB01

Address 3200 Saint Ambrose Ave

Status Private

Source Cleanout

Location Yard - front

Nearest MH S11KK1008MH

Comments Smoke from cleanout in front yard. 3200 Saint Ambrose Ave.



Picture \S1028-283-OB01-P01.jpg

Comments Front of house, 3200 Saint Ambrose Ave.

Obs_ID S1028-283-OB02

Address 3306 Saint Ambrose Ave

Status Private

Source Cleanout

Location Yard - front

Nearest MH S11KK1014MH

Comments Smoke from cleanout in front yard. 3306 Saint Ambrose Ave.



Picture \S1028-283-OB02-P01.jpg

Comments Front of house, 3306 Saint Ambrose Ave.